

- NOTES:**
- ROOM DESCRIPTIONS, DIMENSIONS, LAYOUTS, AND POSITIONS OF DOORS, GATES, INTERNAL WALLS ARE INDICATIVE ONLY AND ARE SUBJECT TO DETAILED DESIGN & GRID COMPANY REQUIREMENTS.
 - EXTERNAL FINISH TO BE AGREED WITH LOCAL AUTHORITY.
 - SUITABLE SAFETY SIGNAGE FOR HV ELECTRICAL INSTALLATION TO BE INSTALLED ON DOORS.
 - SUBSTATION DESIGN SUBJECT TO DISTRIBUTION NETWORK OPERATOR REQUIREMENTS.
 - FOUNDATION SOLUTION INCLUDING HEIGHTS SUBJECT TO DETAILED DESIGN.
 - MAXIMUM FINISHED FLOOR LEVELS AND MAXIMUM HEIGHT SPECIFIED IN PLANNING APPLICATION DOCUMENTS.

KEY:

- SURFACE FINISH TO COMPRISE EITHER COMPACTED TYPE 1 OR SINGLE SIZED CRUSHED ROCK.
- TRACK SURFACE FINISH TO COMPRISE COMPACTED TYPE 1



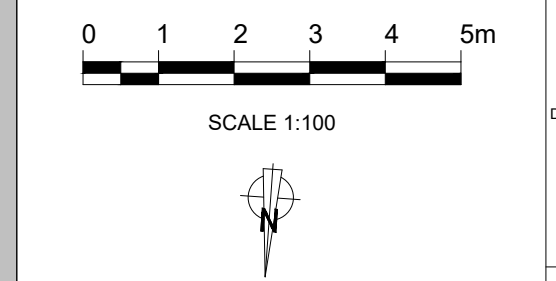


Figure 12
SHEET 1 OF 3


2	JB	SR	EB	2021-02-26	Minor Updates
1	JB	JM	TS	2021-02-11	First Issue
ISSUE	DRAWN	CHKD	APPD	DATE	REVISION NOTES
PURPOSE				PROJECTION	
PERMITTING				N/A	
SCALE			DATUM		
1:100 @A3			N/A		
LAYOUT DRAWING				T-LAYOUT NO	
N/A				N/A	
PROJECT TITLE					
DERRIL WATER					
DRAWING TITLE					
CLIENT / DNO					
SUBSTATION					
PLAN AND ELEVATIONS					
RES DRAWING NUMBER					REV
04139-RES-SUB-DR-PT-001					2
THIS DRAWING IS THE PROPERTY OF RENEWABLE ENERGY SYSTEMS LIMITED AND NO REPRODUCTION MAY BE MADE IN WHOLE OR IN PART WITHOUT PERMISSION					

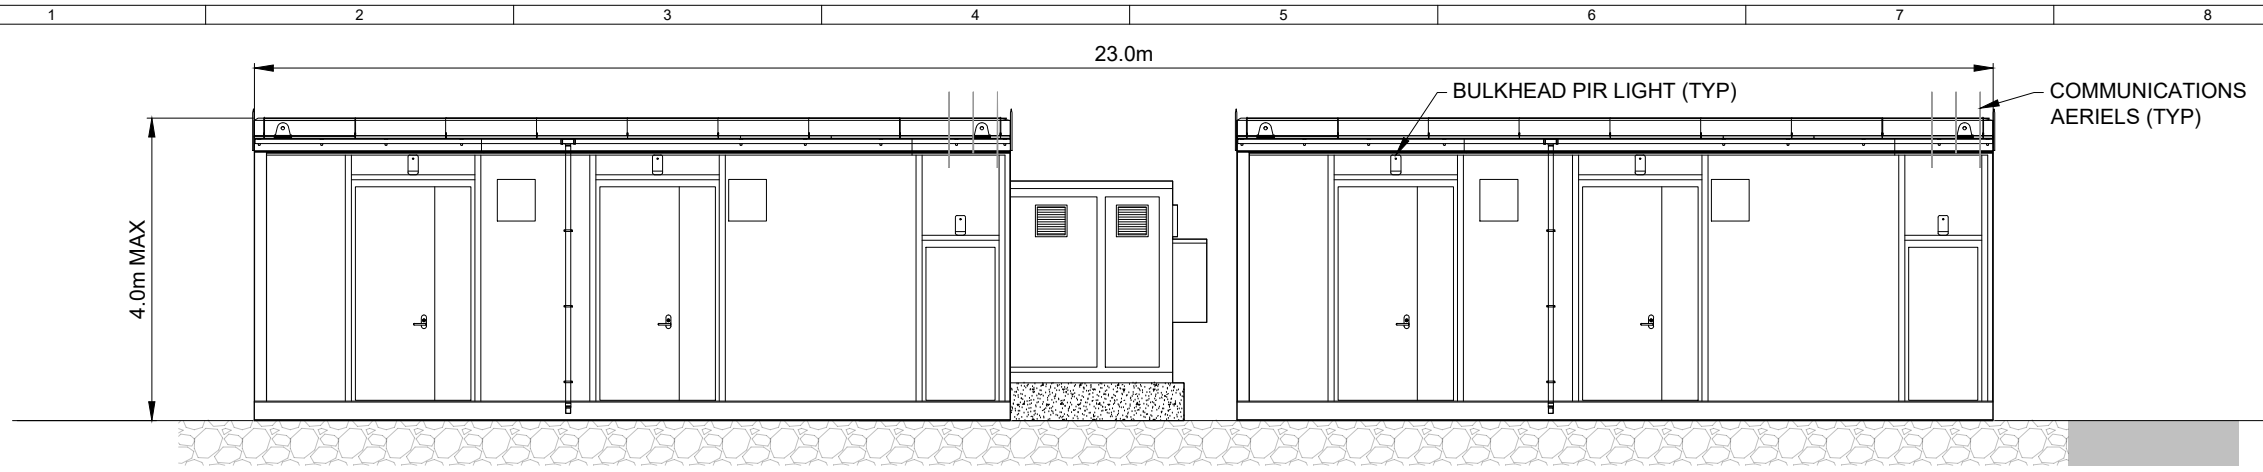


VIEW 'A'
(FENCES NOT SHOWN FOR CLARITY)

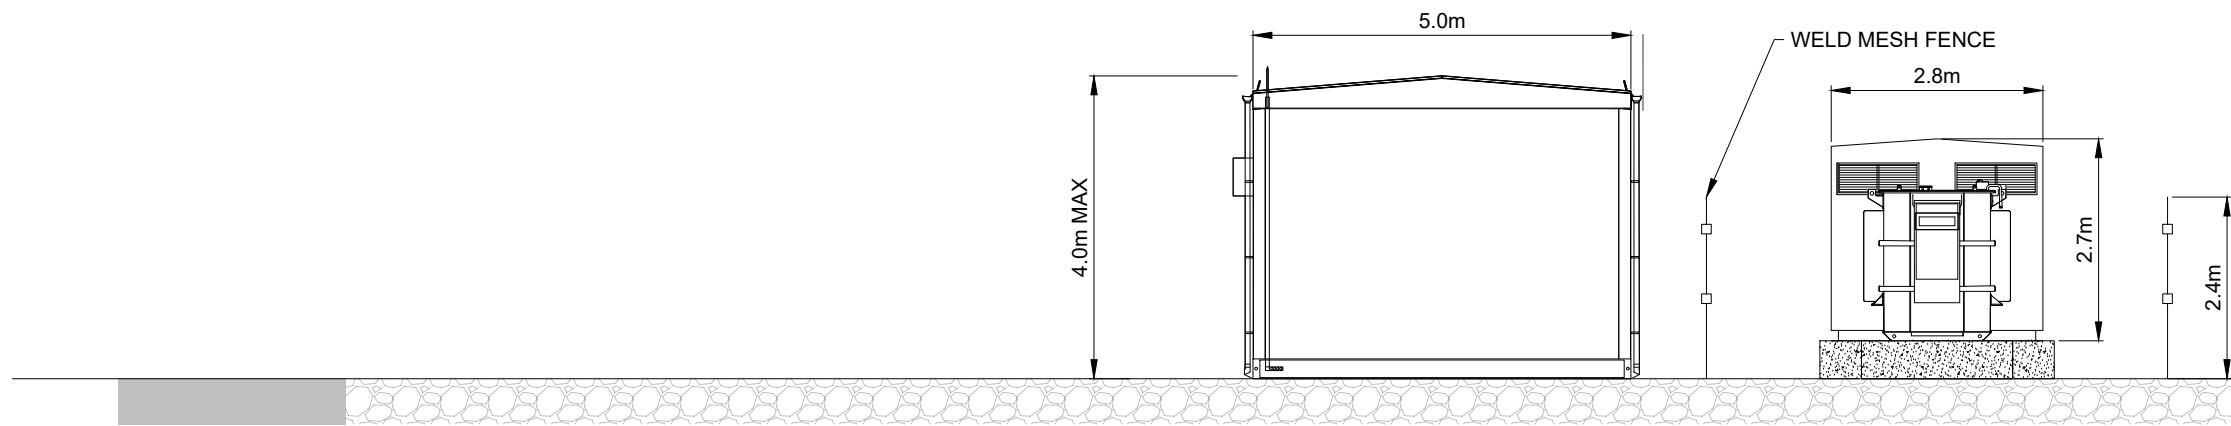

VIEW 'B'
(FENCES NOT SHOWN FOR CLARITY)

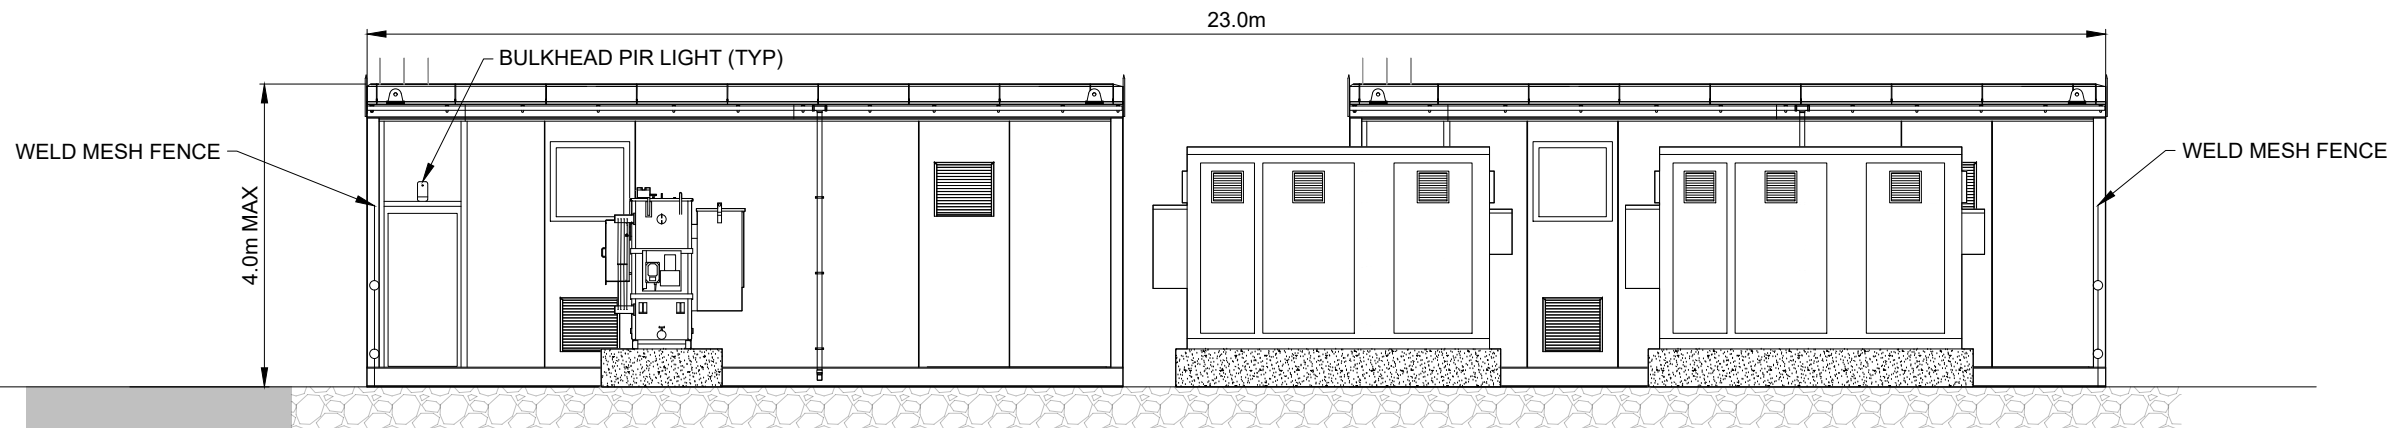

VIEW 'C'
(FENCES NOT SHOWN FOR CLARITY)

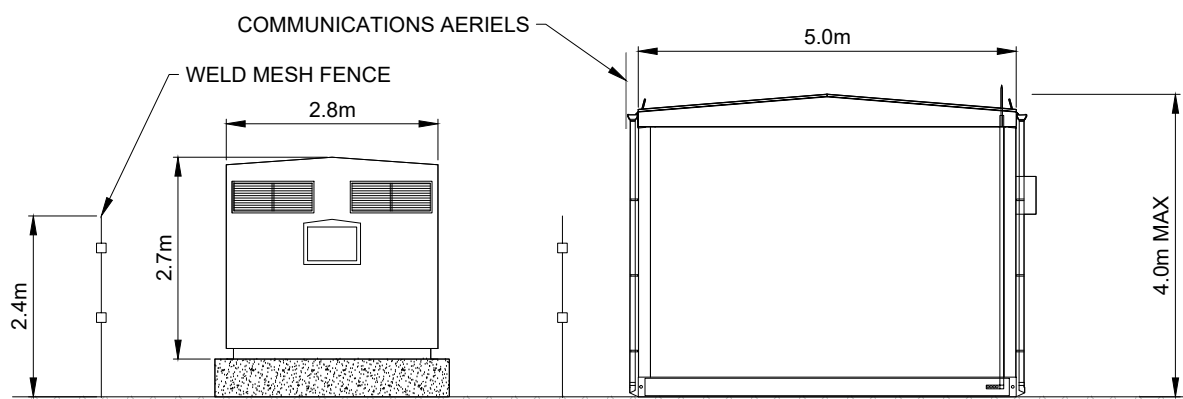

VIEW 'D'
(FENCES NOT SHOWN FOR CLARITY)

NOTES:

- FOR NOTES SEE SHEET 1.
- COMMUNICATIONS AERIELS SHOWN INDICATIVELY, EXACT DIMENSIONS, NUMBER AND LOCATION OF AERIELS / SATELLITE DISHS SUBJECT TO DETAILED DESIGN.



SCALE 1:100


Figure 12
SHEET 2 OF 3

2	JB	SR	EB	2021-02-26	Minor Updates
1	JB	JM	TS	2021-02-11	First Issue
ISSUE	DRAWN	CHKD	APPD	DATE	REVISION NOTES
PURPOSE					PROJECTION
PERMITTING					N/A
SCALE					DATUM
1:100 @A3					N/A
LAYOUT DRAWING					T-LAYOUT NO
N/A					N/A
PROJECT TITLE					
DERRIL WATER					


DRAWING TITLE					
CLIENT / DNO					
SUBSTATION					
PLAN AND ELEVATIONS					
RES DRAWING NUMBER					REV
04139-RES-SUB-DR-PT-001					2
THIS DRAWING IS THE PROPERTY OF RENEWABLE ENERGY SYSTEMS LIMITED AND NO REPRODUCTION MAY BE MADE IN WHOLE OR IN PART WITHOUT PERMISSION					




BEAUFORT COURT,
EGG FARM LANE,
KINGS LANGLEY,
HERTS WD4 8LR. UK
TEL +44 (0) 1923 299200
WWW.RES-GROUP.COM

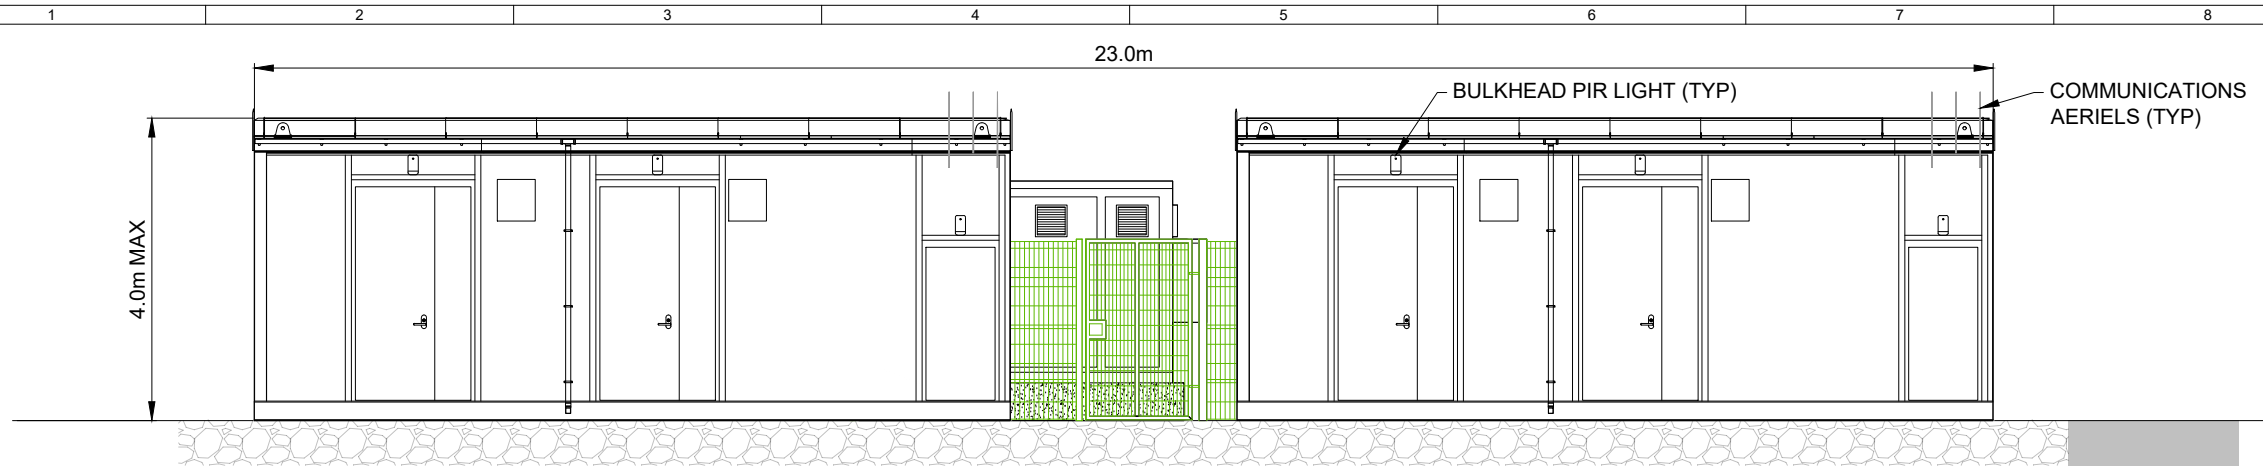


VIEW 'A'
(INCLUDING FENCES)

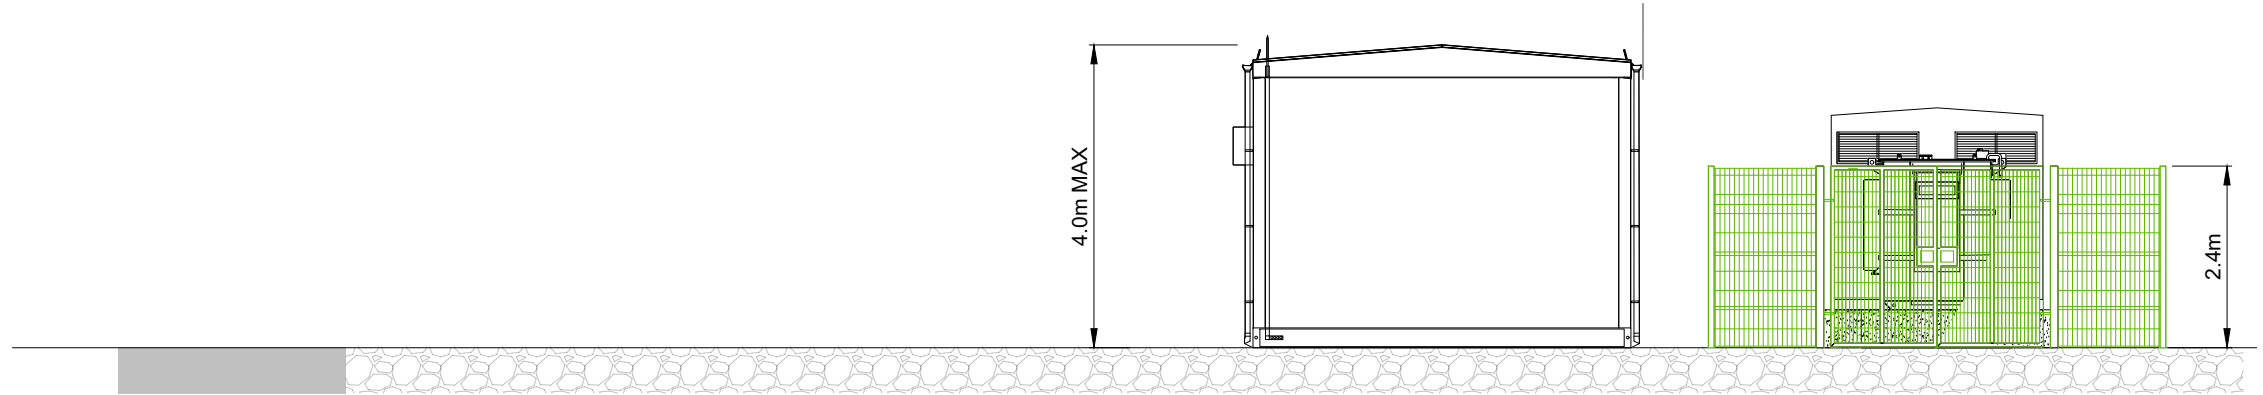

VIEW 'B'
(INCLUDING FENCES)

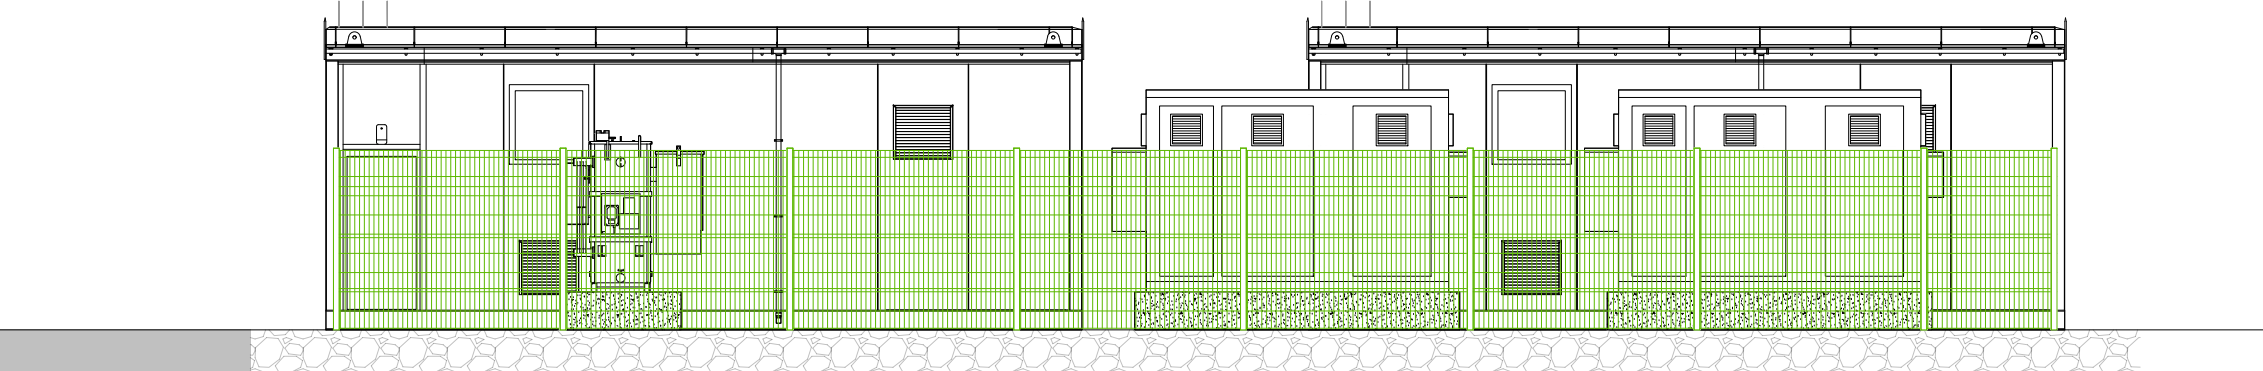


VIEW 'C'
(INCLUDING FENCES)

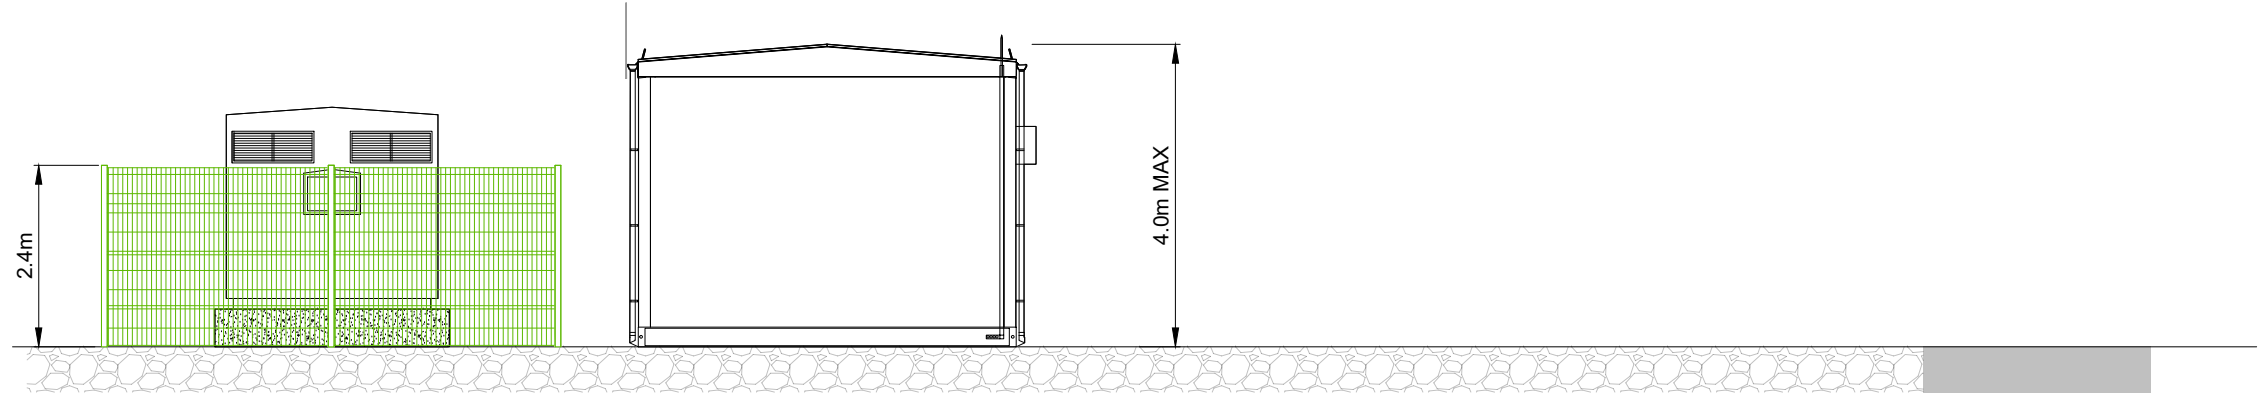

VIEW 'D'
(INCLUDING FENCES)

NOTES:

1. FOR NOTES SEE SHEET 1.
2. COMMUNICATIONS AERIELS SHOWN INDICATIVELY, EXACT DIMENSIONS, NUMBER AND LOCATION OF AERIELS / SATELLITE DISHS SUBJECT TO DETAILED DESIGN.

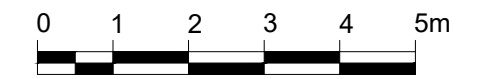

SCALE 1:100

Figure 12
SHEET 3 OF 3

2	JB	SR	EB	2021-02-26	Minor Updates
1	JB	JM	TS	2021-02-11	First Issue
ISSUE	DRAWN	CHKD	APPD	DATE	REVISION NOTES
PURPOSE				PROJECTION	
PERMITTING				N/A	
SCALE			DATUM		
1:100 @A3			N/A		
LAYOUT DRAWING				T-LAYOUT NO	
N/A				N/A	
PROJECT TITLE					
DERRIL WATER					

DRAWING TITLE					
CLIENT / DNO					
SUBSTATION					
PLAN AND ELEVATIONS					
RES DRAWING NUMBER					REV
04139-RES-SUB-DR-PT-001					2
THIS DRAWING IS THE PROPERTY OF RENEWABLE ENERGY SYSTEMS LIMITED AND NO REPRODUCTION MAY BE MADE IN WHOLE OR IN PART WITHOUT PERMISSION					



BEAUFORT COURT,
EGG FARM LANE,
KINGS LANGLEY,
HERTS WD4 8LR. UK
TEL +44 (0) 1923 299200
WWW.RES-GROUP.COM